


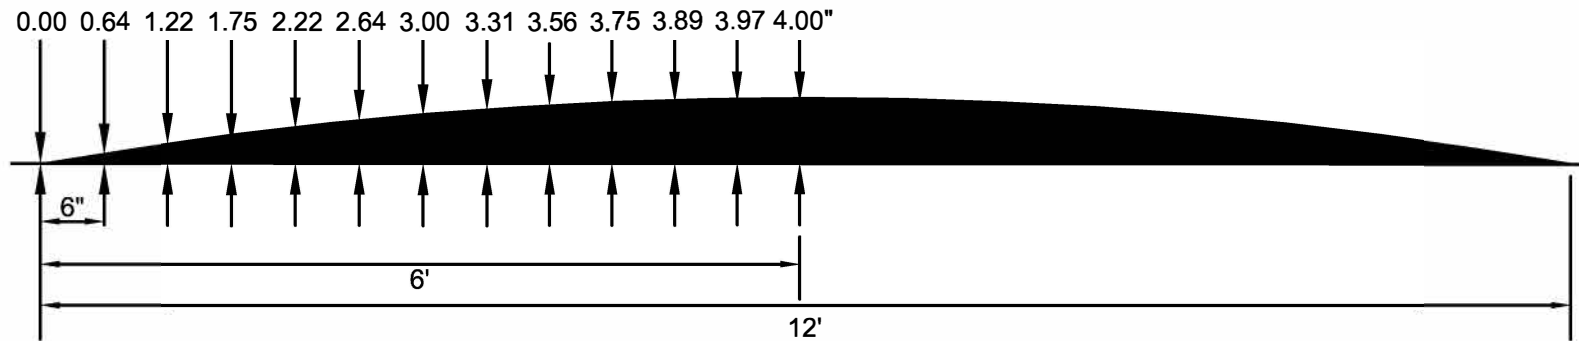

NOTES:

1. USE TYPE 1-2 ASPHALTIC CONCRETE PER NCDOT STD. SPECIFICATIONS (SECT. 610 & 645). THE ASPHALT PLANT MIX SHALL BE COMPACTED TO A DENSITY OF AT LEAST 95%.
2. TACK COAT PER NCDOT STD. SPECIFICATION (SECT. 605).

" NOT TO SCALE "



DATE: 02/2017

**TOWN OF CHAPEL HILL
STANDARD DETAIL**

REVISIONS

**PARABOLIC
SPEED HUMP**

T-12.07