


SITE LEGEND

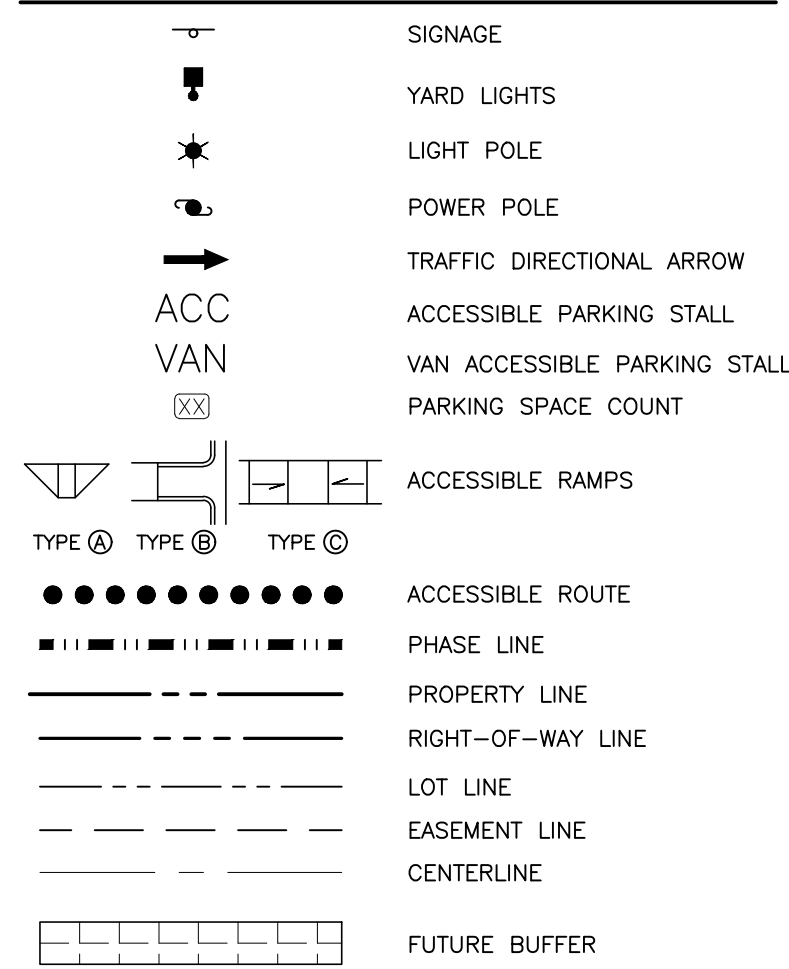

PLANT SCHEDULE OVERALL


CANOPY TREES	BOTANICAL NAME
	Acer rubrum
	Magnolia grandiflora
	Nyssa sylvatica
	Pinus taeda
	Pinus virginiana
	Prunus caroliniana
	Quercus falcata pagodifolia
	Quercus phellos
	Taxodium distichum
	Ulmus americana 'Princeton'
	Zelkova serrata 'Village Green'
UNDERSTORY TREES	BOTANICAL NAME
	Amelanchier laevis
	Chionanthus virginicus
	Cornus florida
	Ilex opaca
	Lagerstroemia indica x fauriei 'Natchez'
	Magnolia grandiflora 'Little Gem'
	Magnolia virginiana

PLANT SCHEDULE PREVIOUSLY APPROVED

CANOPY TREES	COMMON NAME
	Cedar
	Magnolia
UNDERSTORY TREES	COMMON NAME
	Holly

PLANT SCHEDULE OVERALL


SHRUBS	BOTANICAL NAME
	Abelia x grandiflora 'Little Richard'
	Callicarpa americana
	Calycanthus floridus
	Ilex glabra 'Shamrock'
	Ilex verticillata 'Winter Gold'
	Ilex vomitoria 'Nana'
	Illicium parviflorum
	Itea virginica 'Little Henry'
	Leucothoe fontanesiana
	Myrica cerifera 'Don's Dwarf'

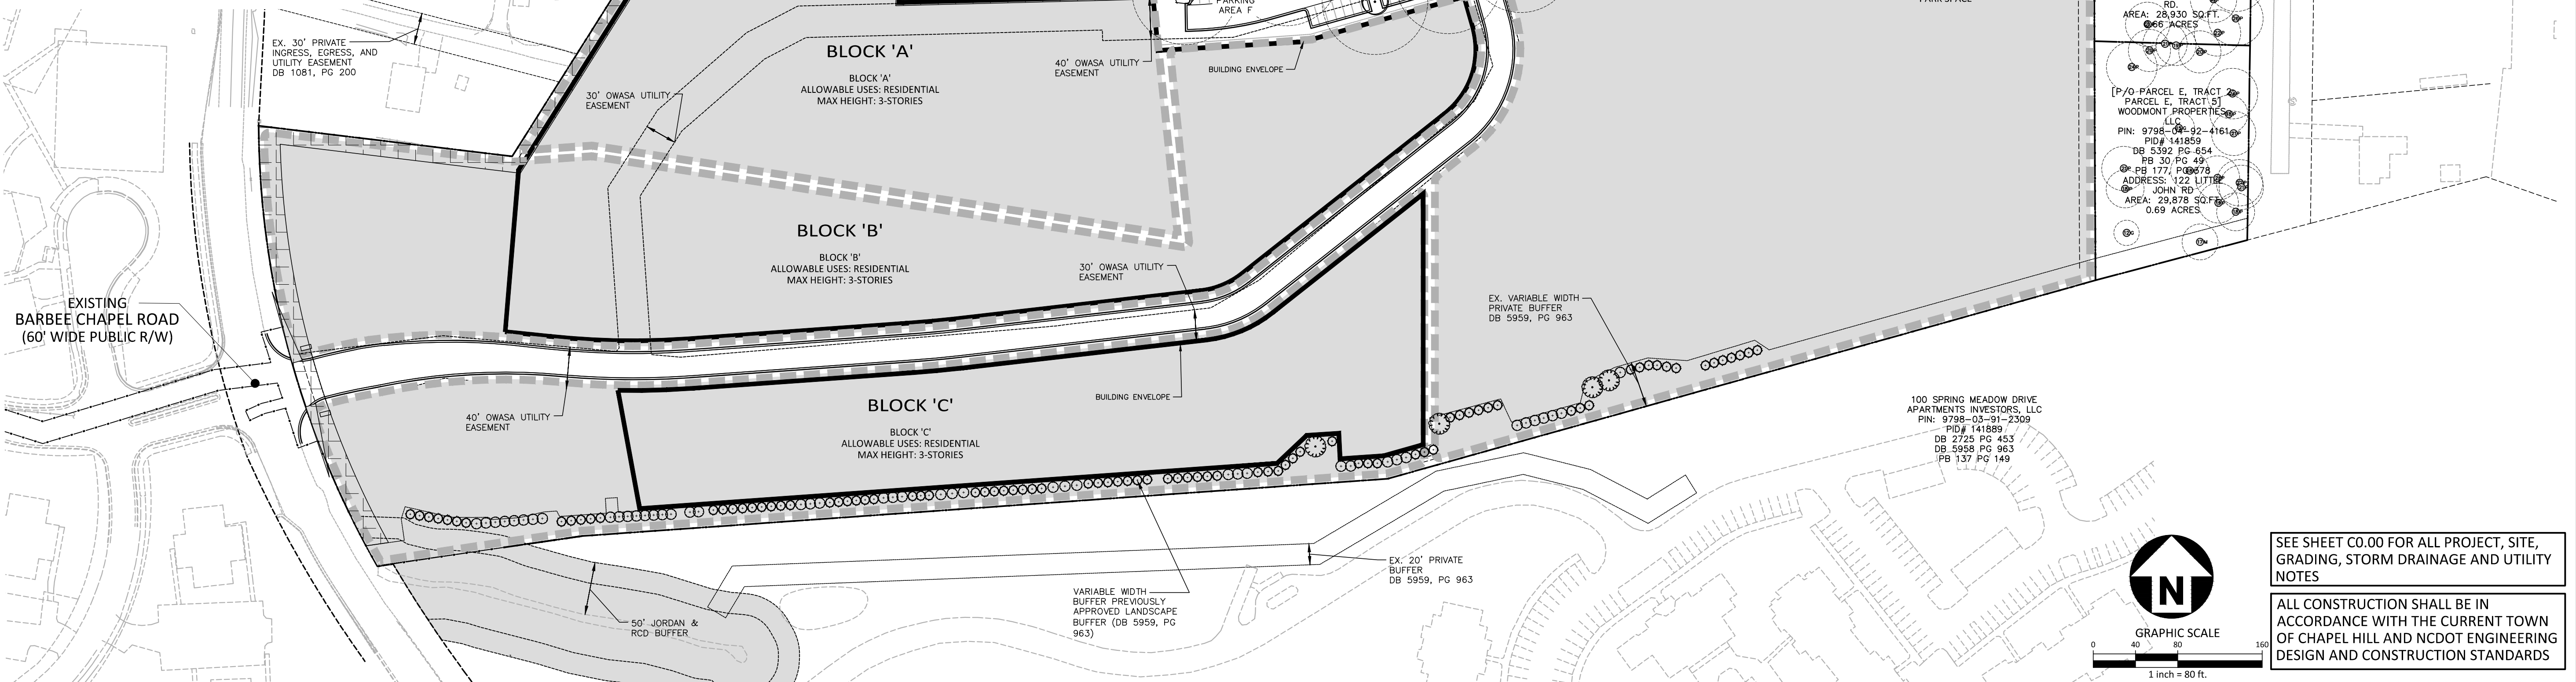

SEE SHEET C0.00 FOR ALL PROJECT, SITE, GRADING, STORM DRAINAGE AND UTILITY NOTES

ALL CONSTRUCTION SHALL BE IN ACCORDANCE WITH THE CURRENT TOWN OF CHAPEL HILL AND NCDOT ENGINEERING DESIGN AND CONSTRUCTION STANDARDS

PRELIMINARY DRAWING - NOT RELEASED FOR CONSTRUCTION

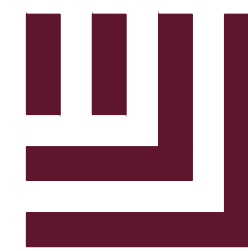

McADAMS

The John R. McAdams Company, Inc.
2905 Meridian Parkway
Durham, NC 27713

phone 919. 361. 5000
fax 919. 361. 2269
license number: C-0293, C-187

www.mcadamsco.com

CLIENT

NORTHWOOD RAVIN
3015 CARRINGTON MILL BLVD, STE 460
MORRISVILLE, NORTH CAROLINA 27560
Adam Golden
PHONE: 919. 354. 3680



NORTHWOOD RAVIN

HILLMONT
CONDITIONAL ZONING PERMIT
STANCELL DRIVE
CHAPEL HILL, NORTH CAROLINA 27517



REVISIONS

NO.	DATE
1	
2	
3	
4	
5	
6	

PLAN INFORMATION

PROJECT NO.	RAV-21002
FILENAME	RAV21002-L51
CHECKED BY	SRD
DRAWN BY	PTH
SCALE	1" = 80'
DATE	03.23.2023

SHEET

OVERALL LANDSCAPE
PLAN

L5.00