



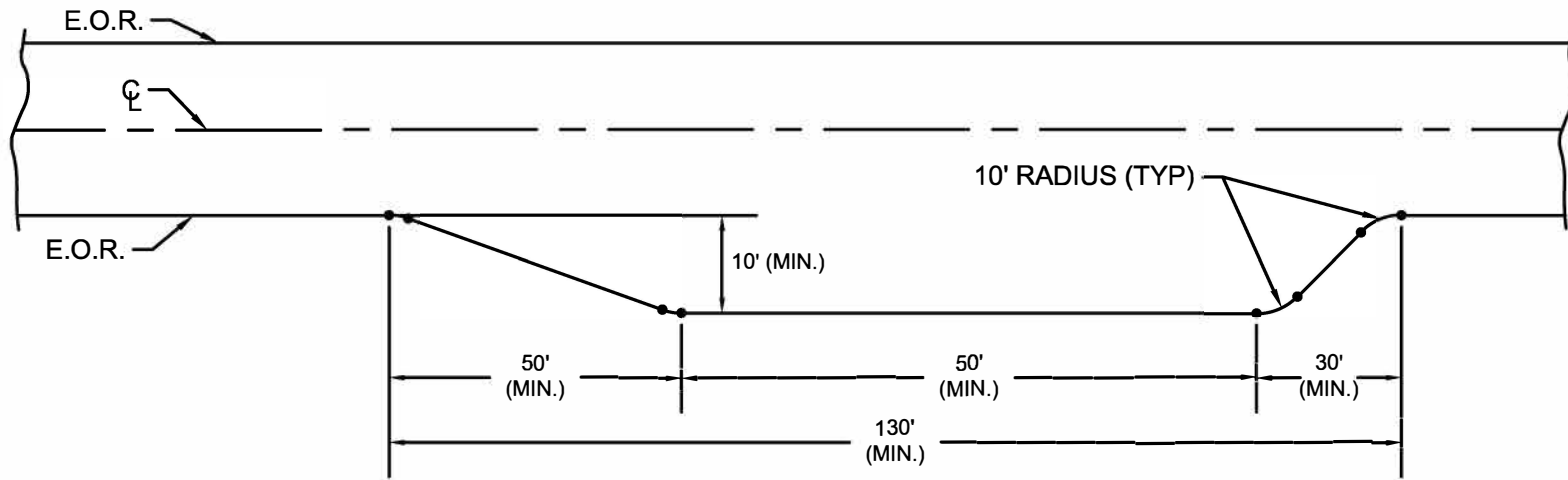

MID-BLOCK PULL-OFF

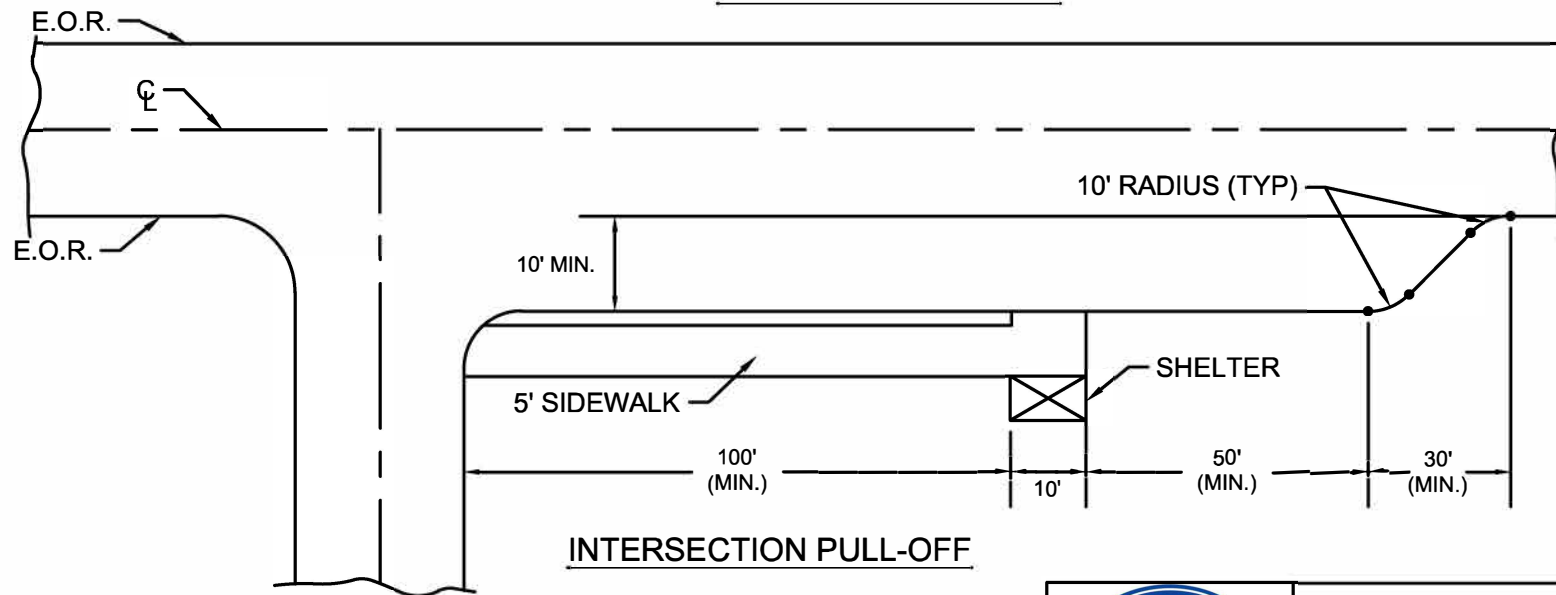

INTERSECTION PULL-OFF



DATE: 02/2017

**TOWN OF CHAPEL HILL
STANDARD DETAIL**

REVISIONS

**BUS
PULL-OFFS**

T-13.04

" NOT TO SCALE "